




平面布置(1:90)

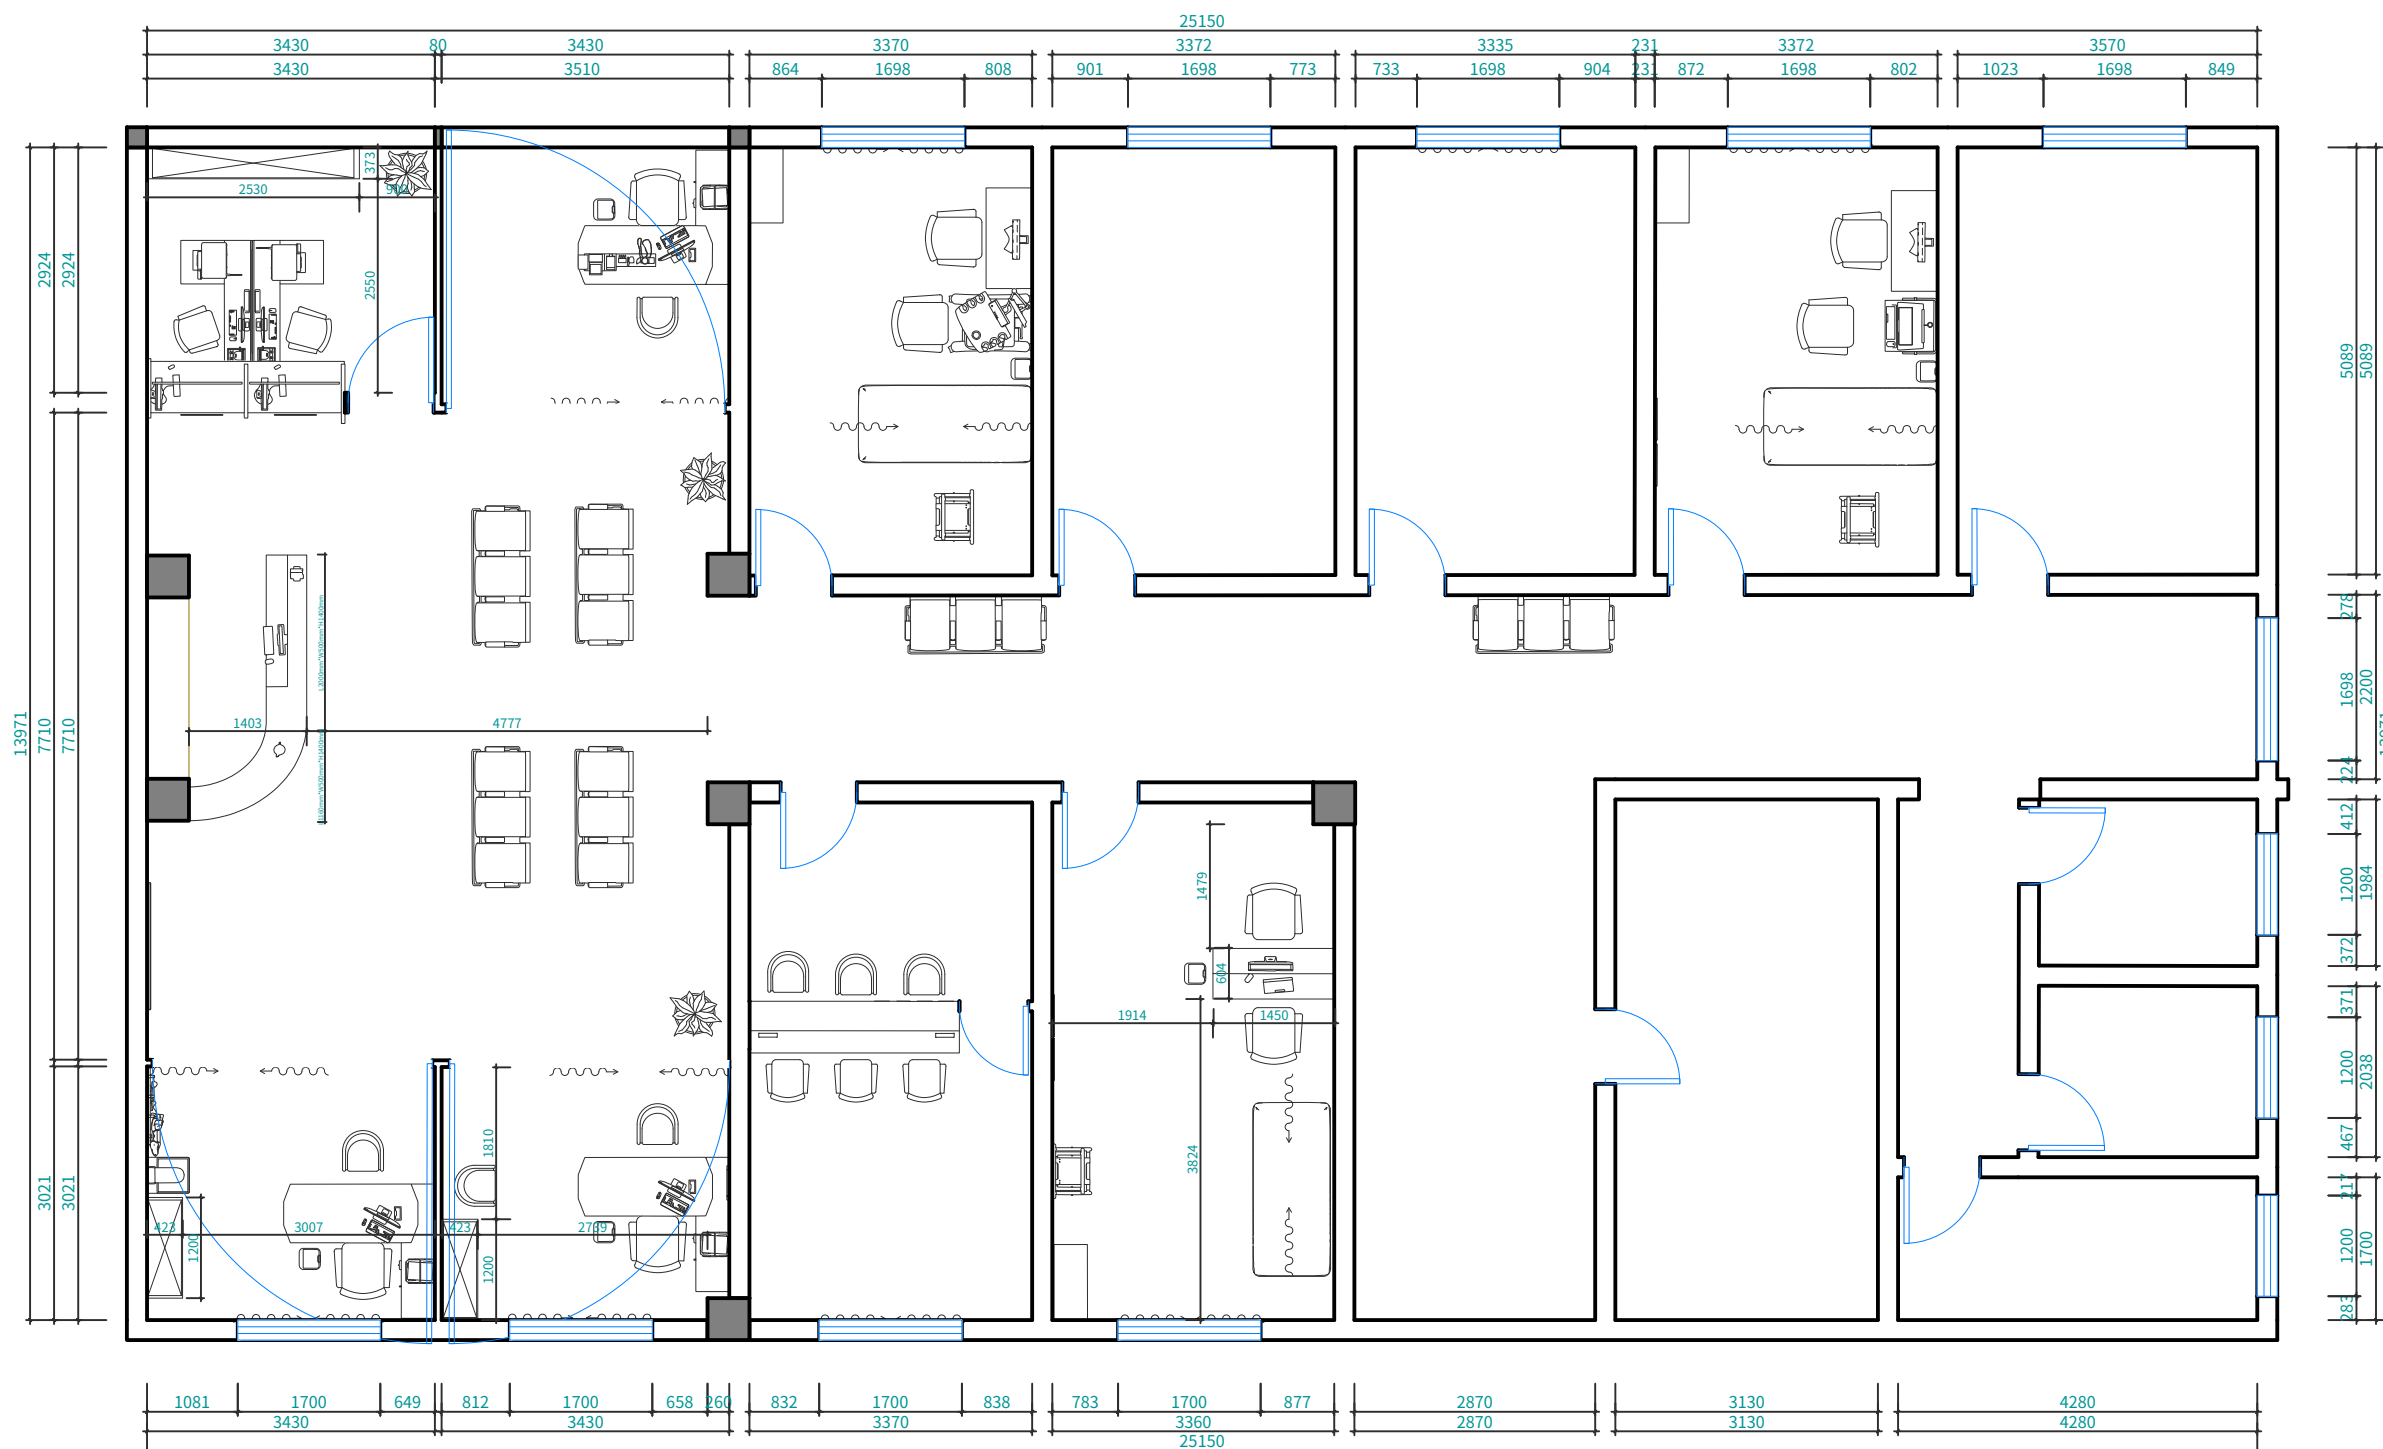


家具尺寸(1:90)

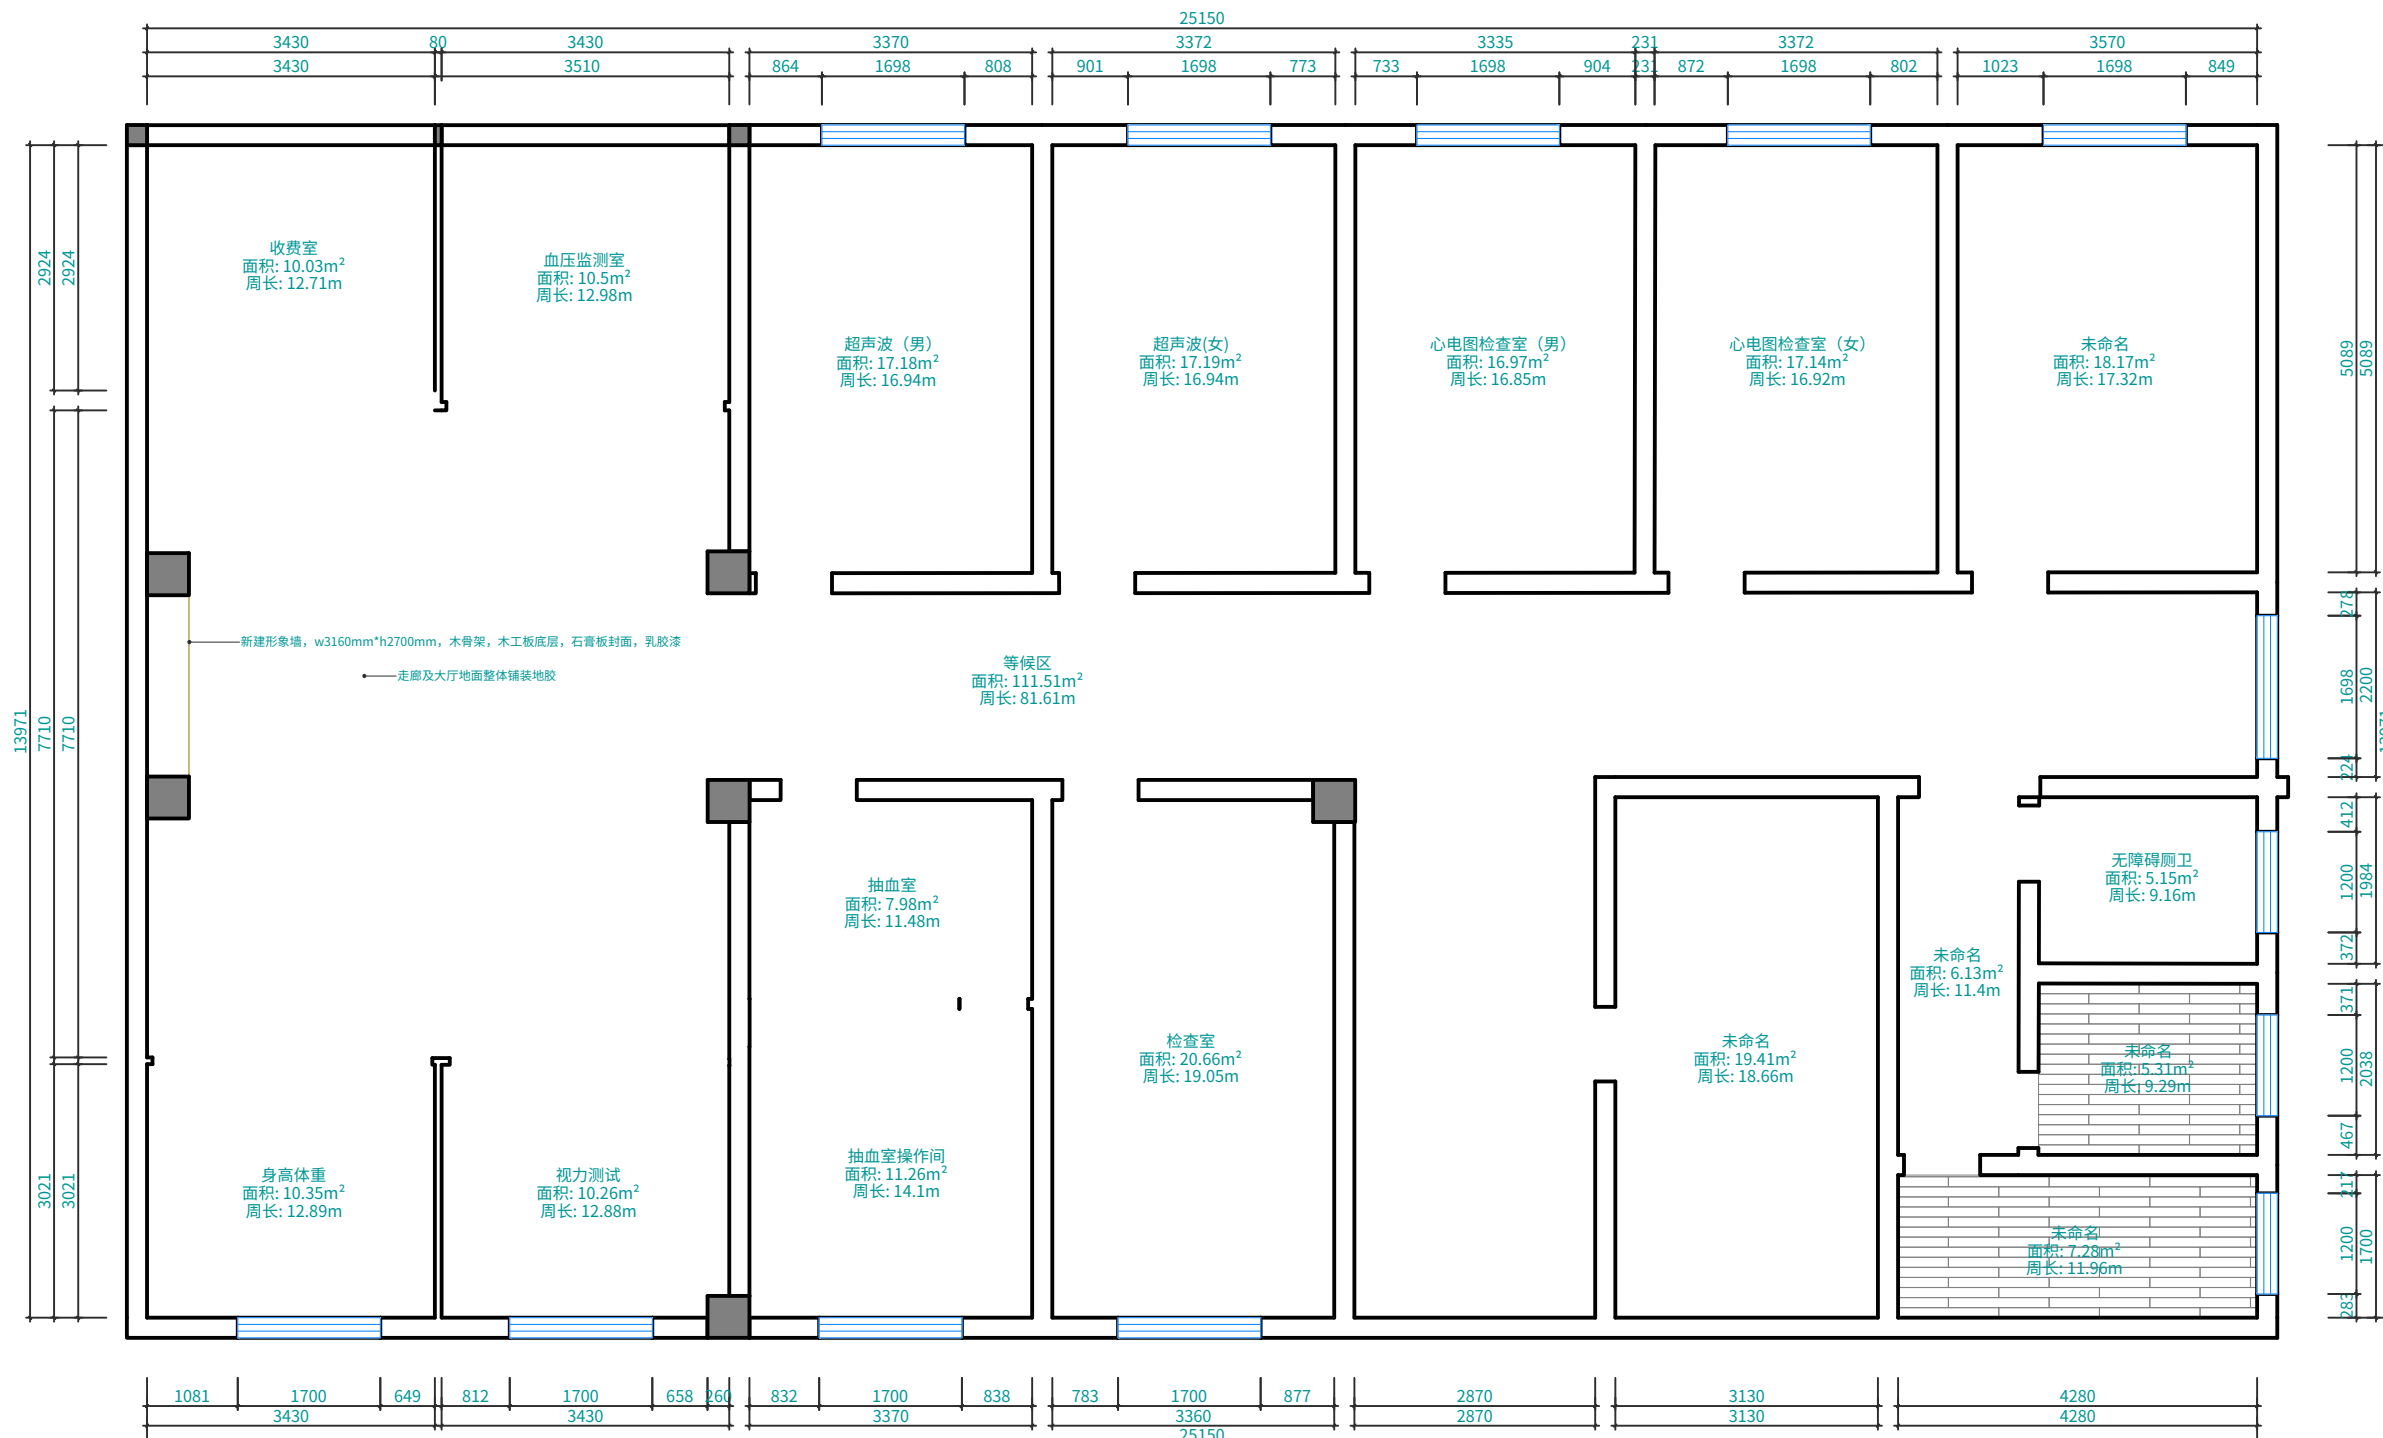



地坪布置(1:90)

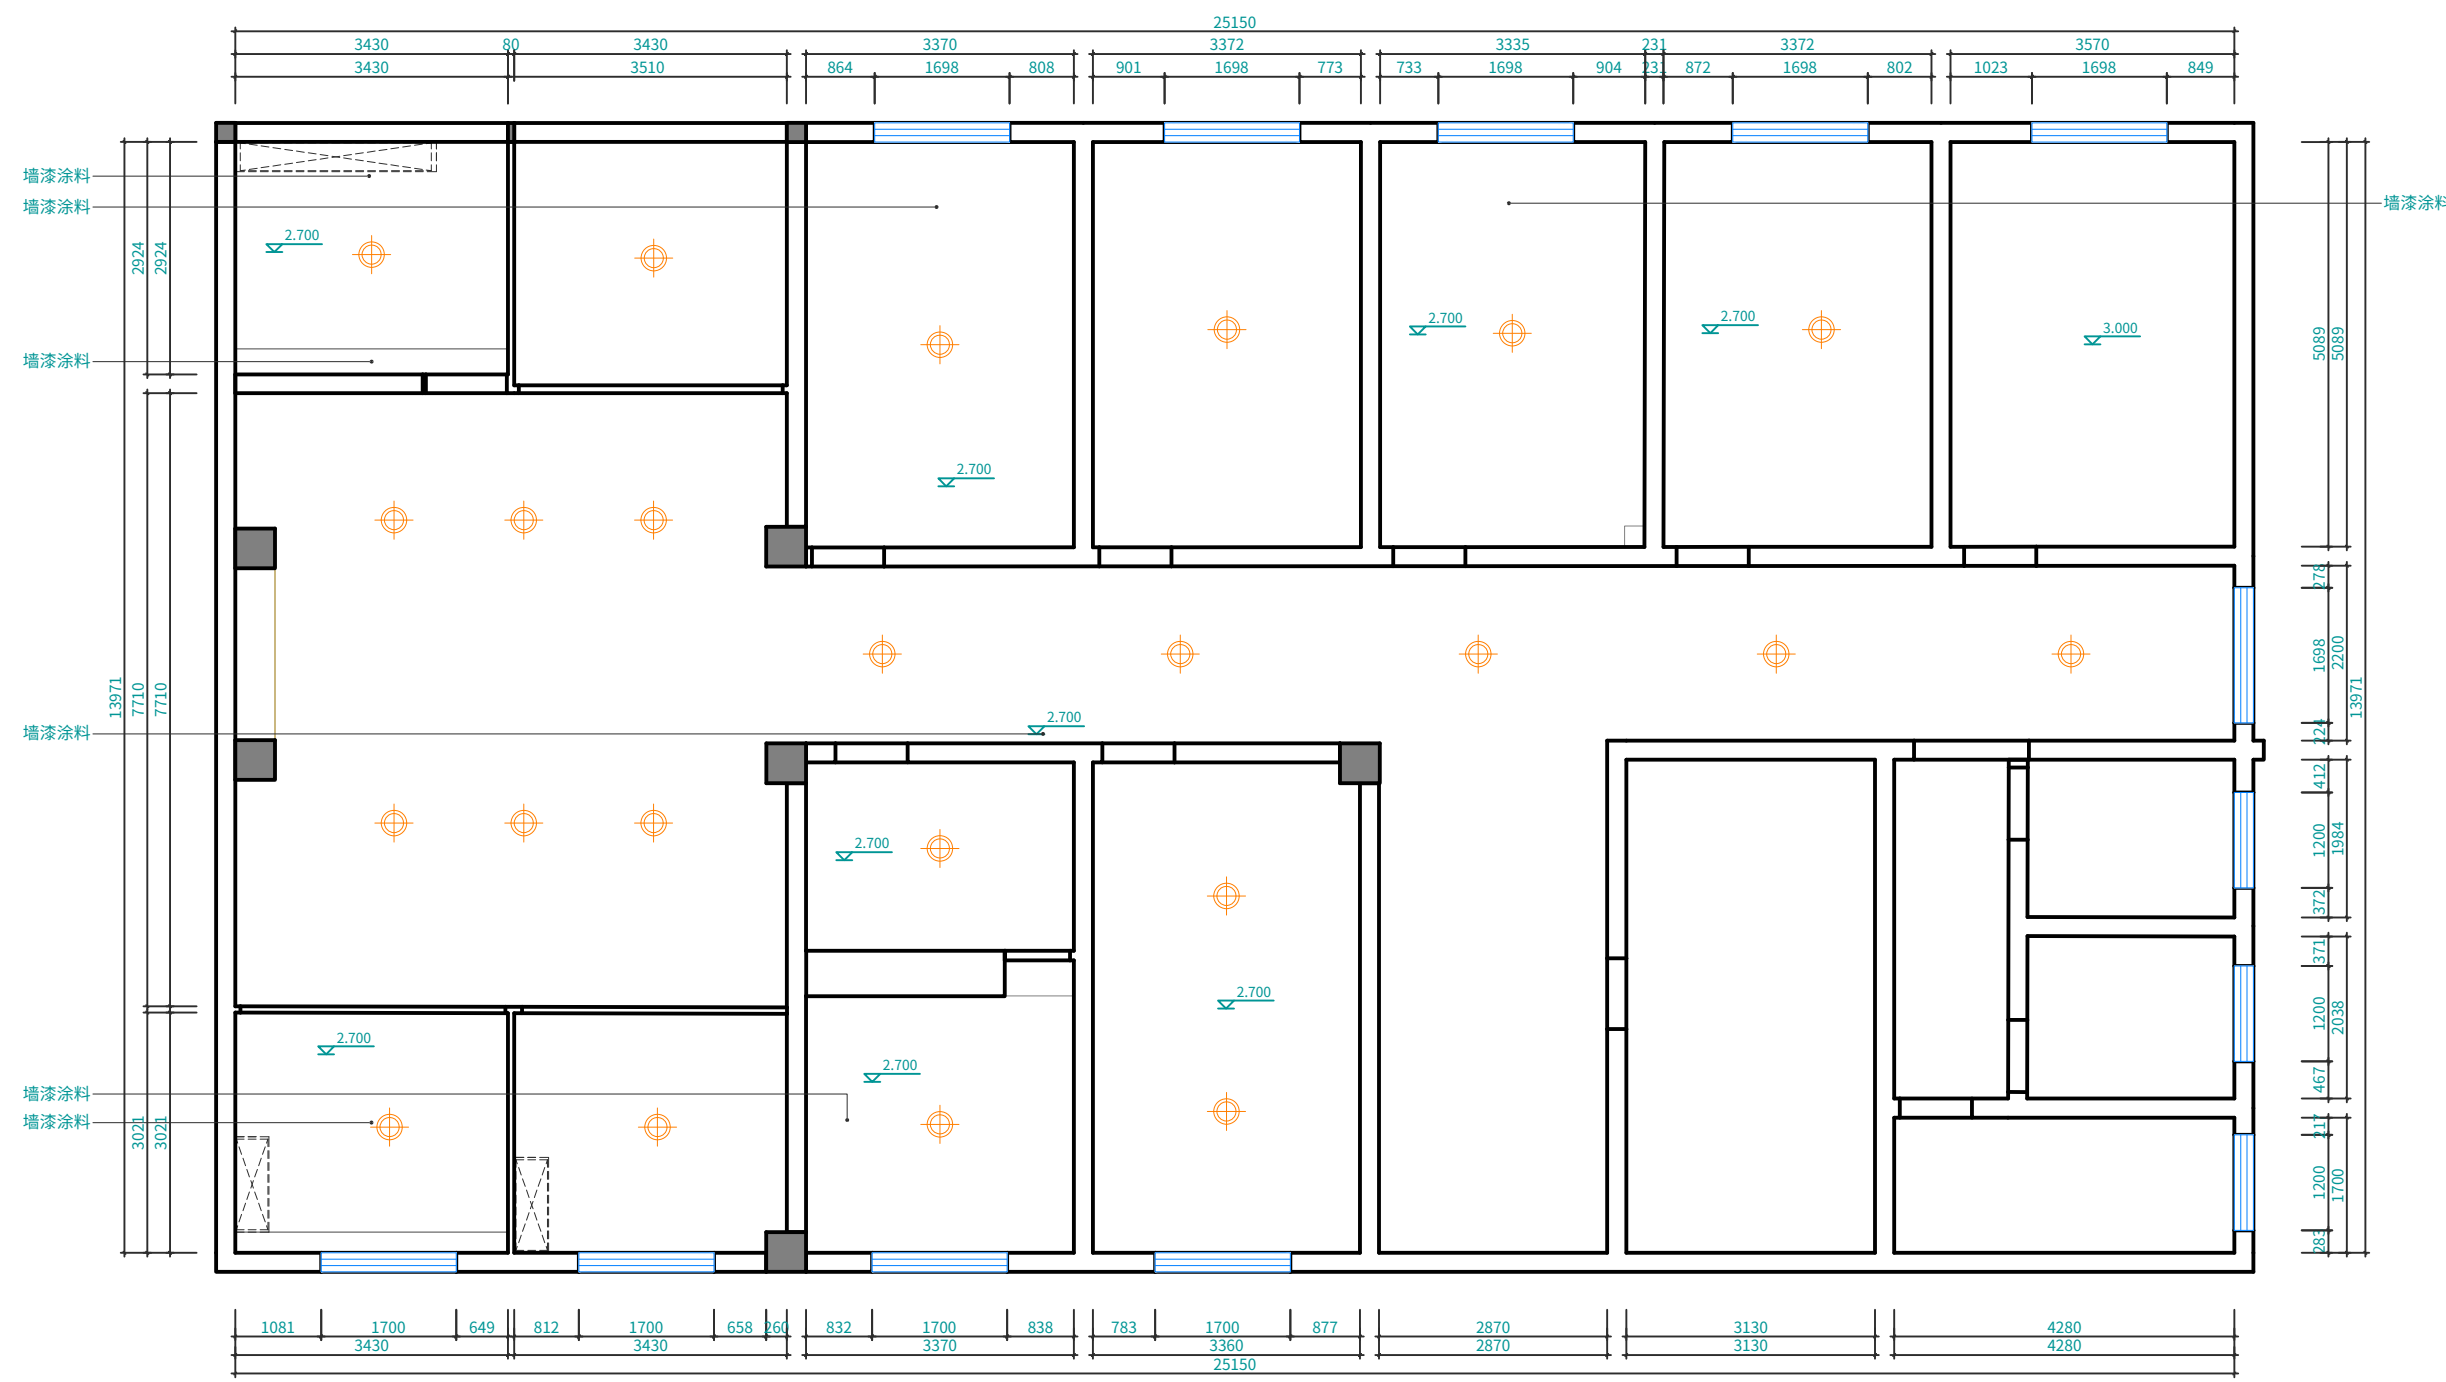



综合天花(1:95)

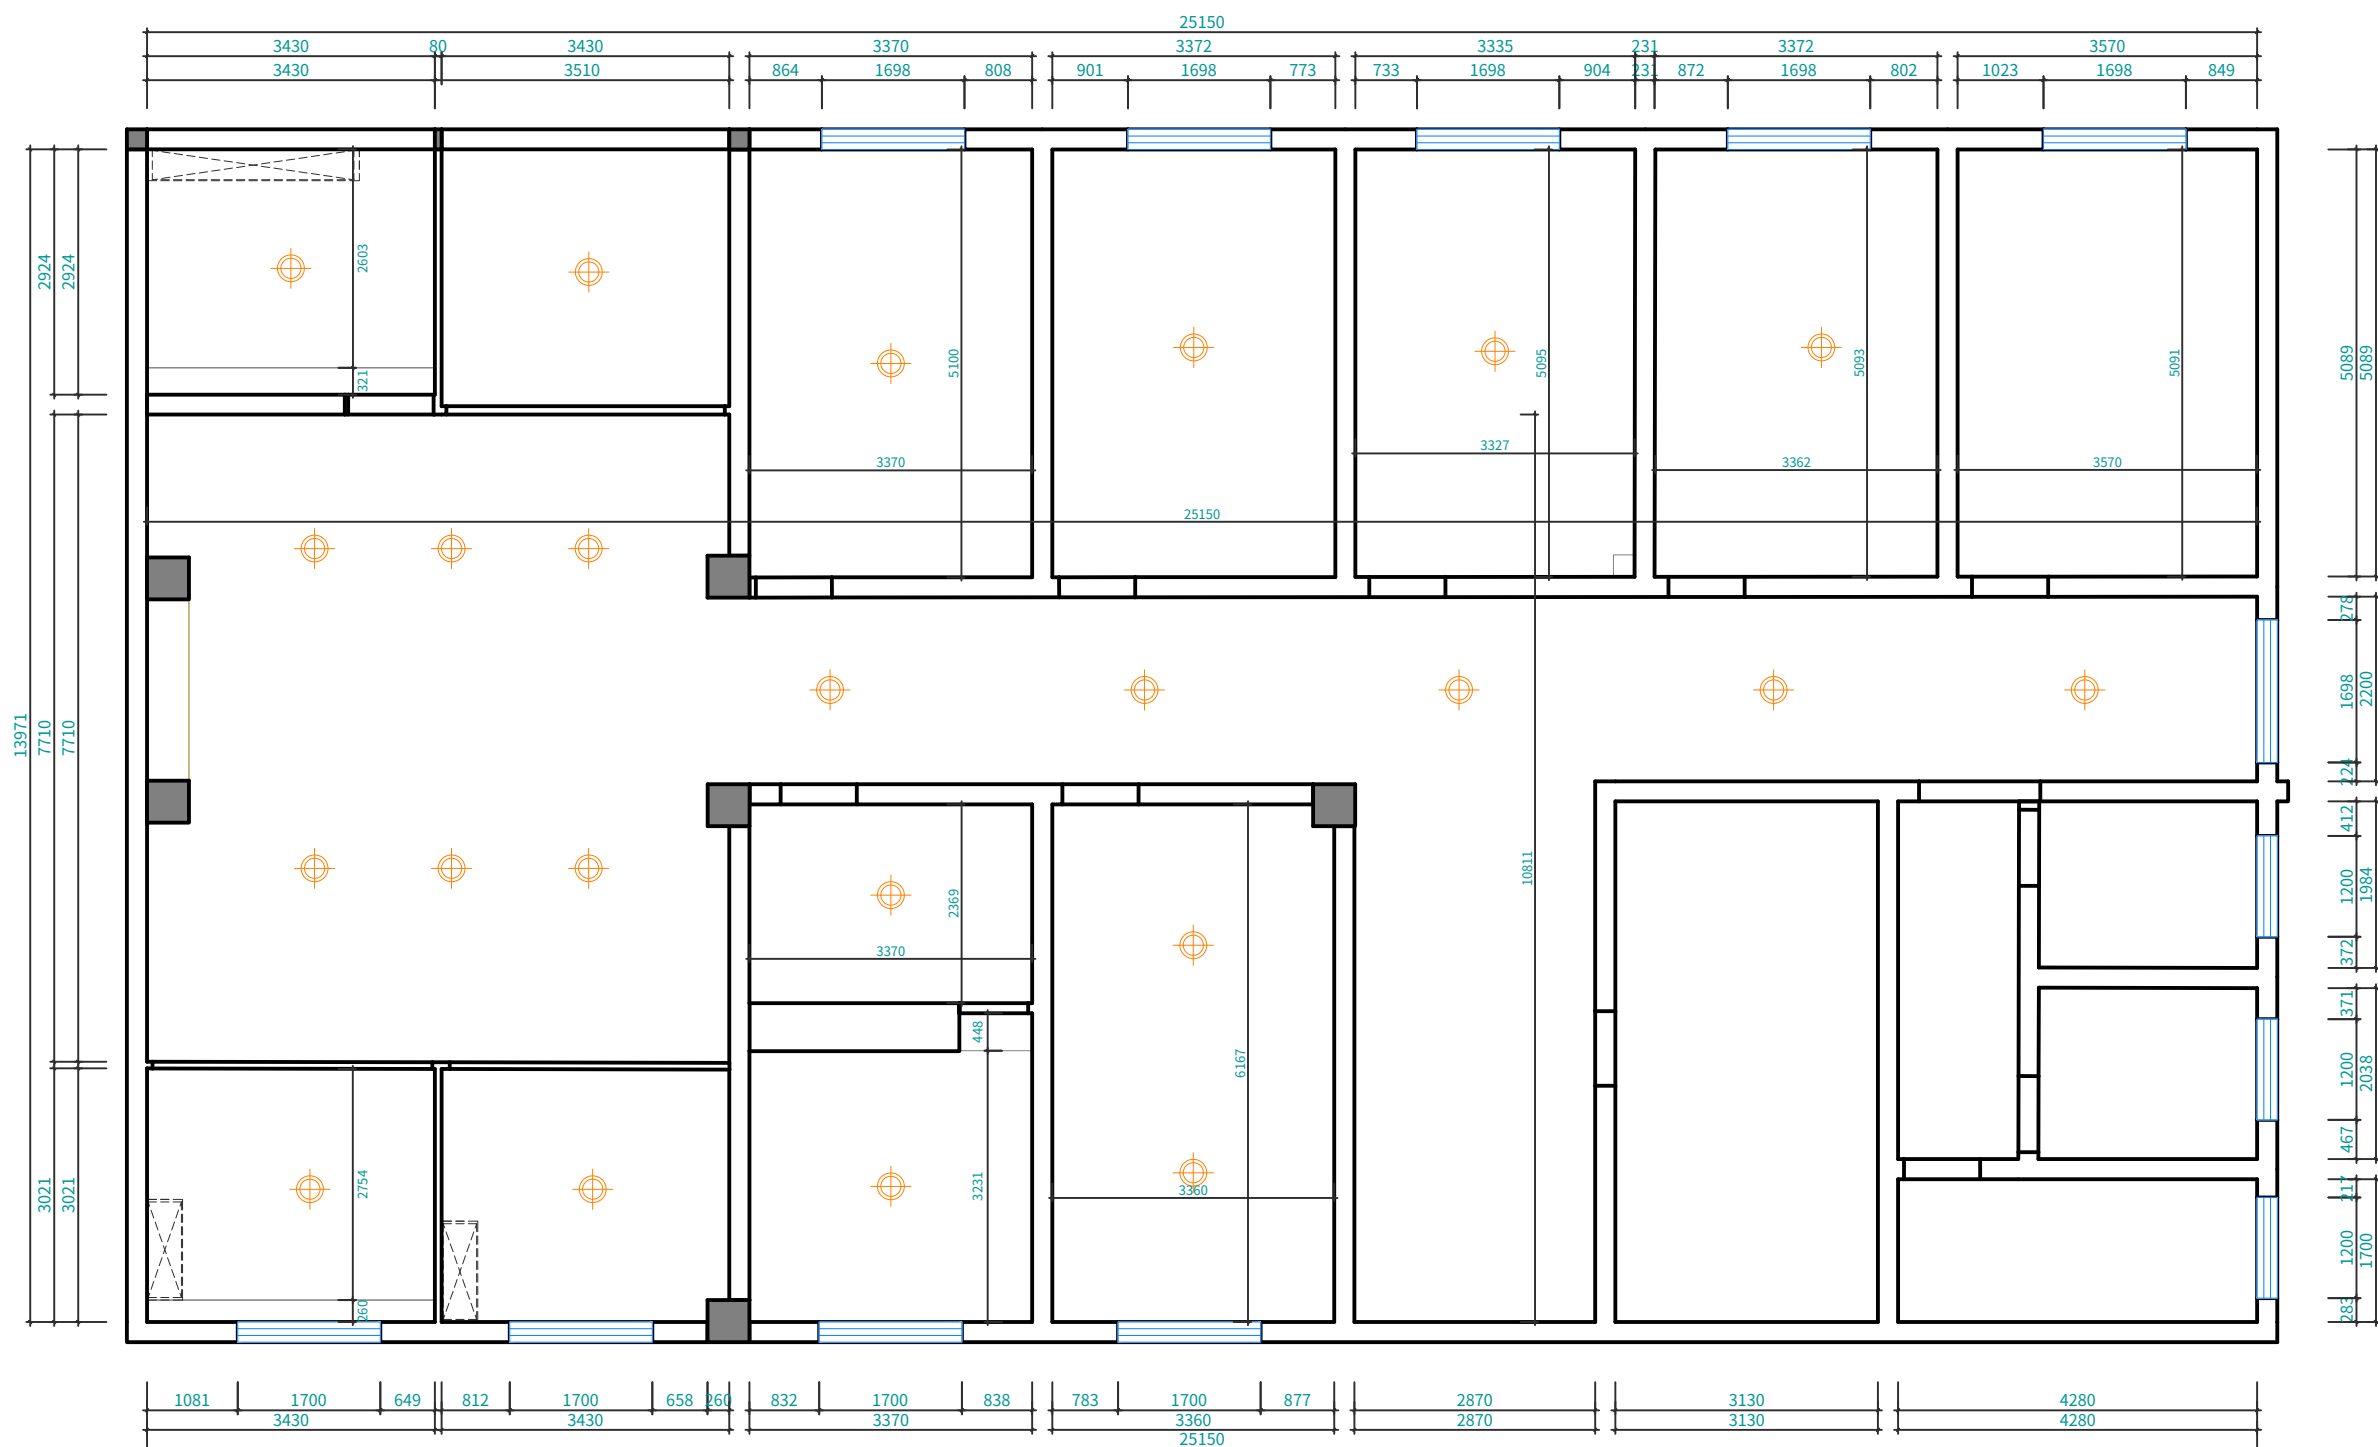



天花尺寸(1:90)

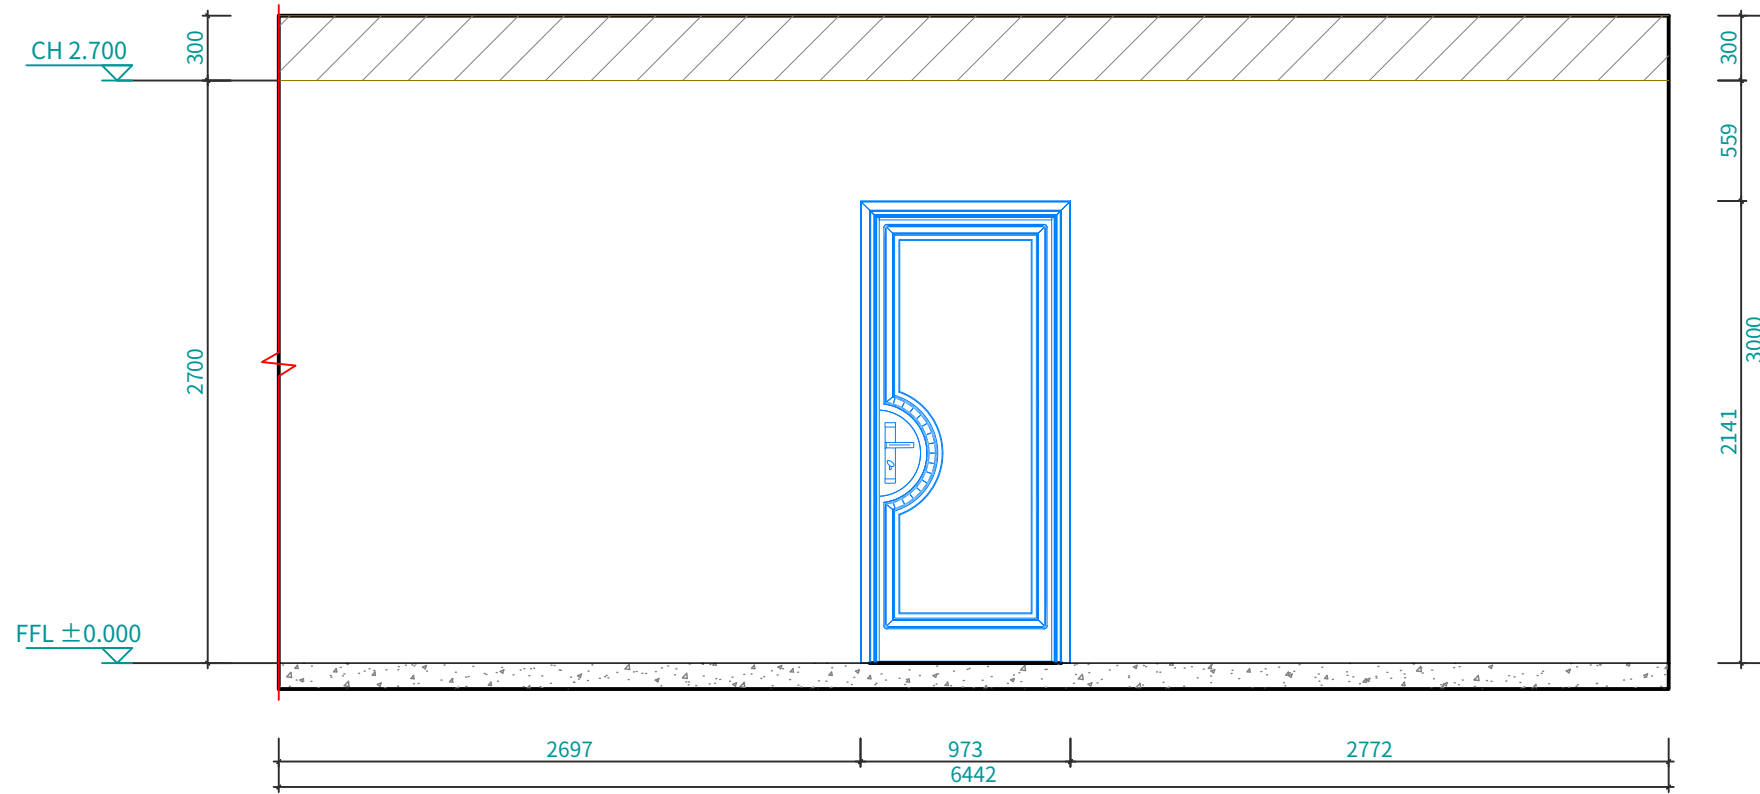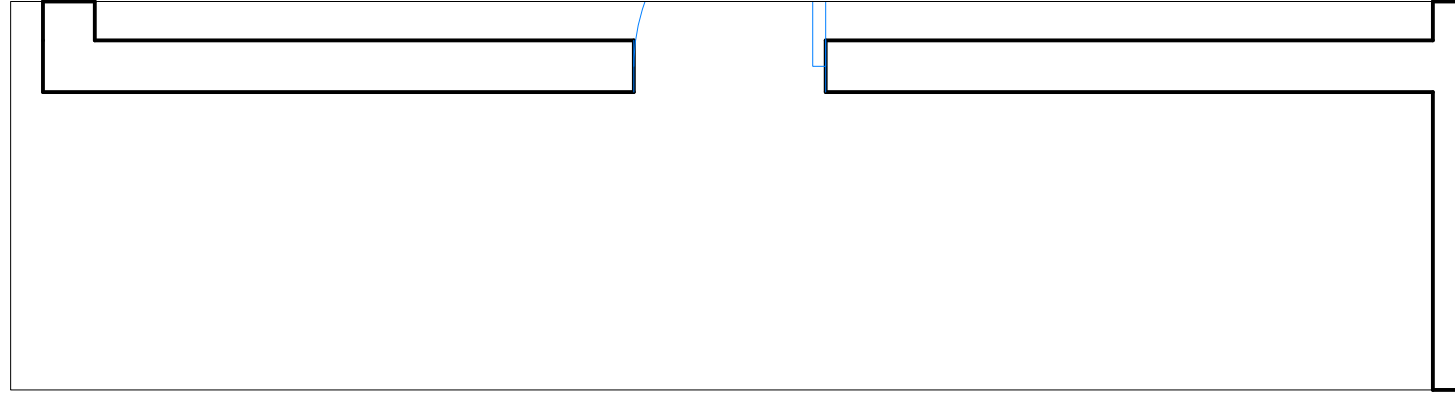

等候区立面B(1:35)

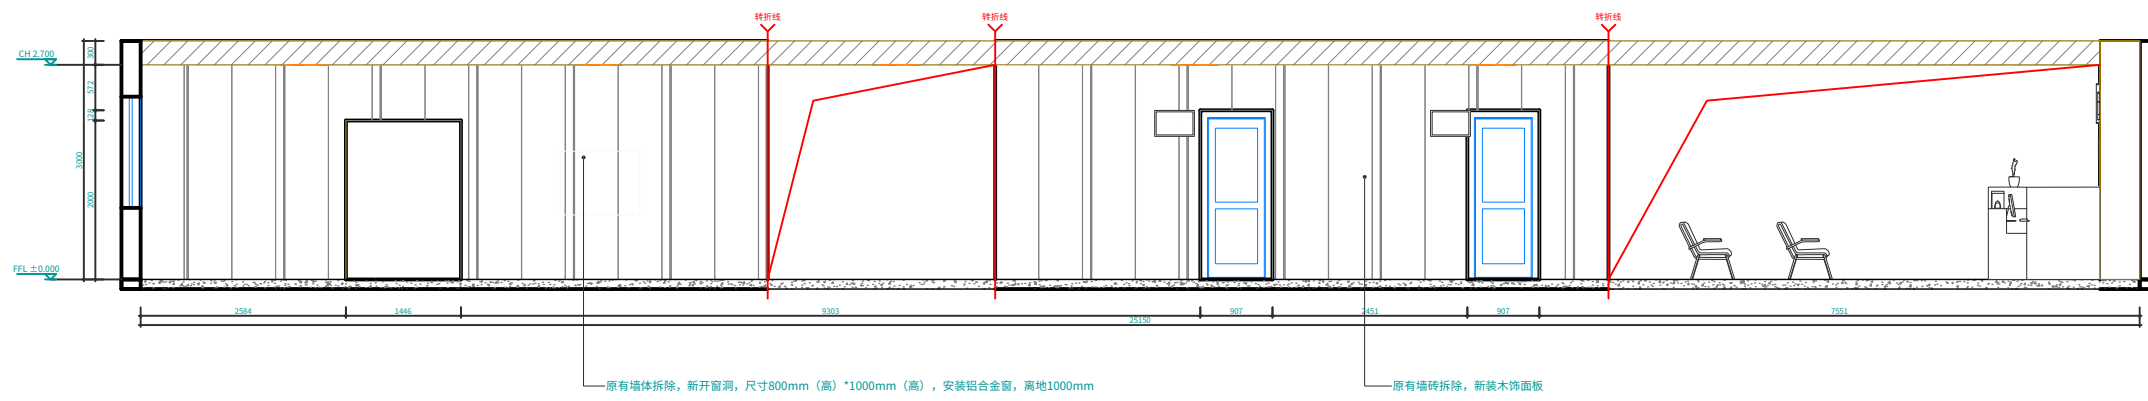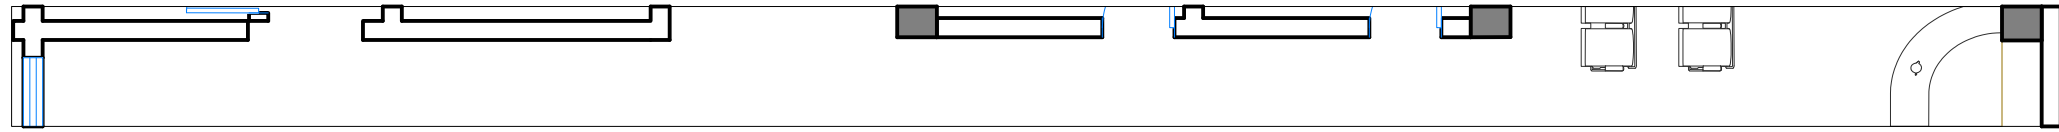


等候区立面C(1:95)

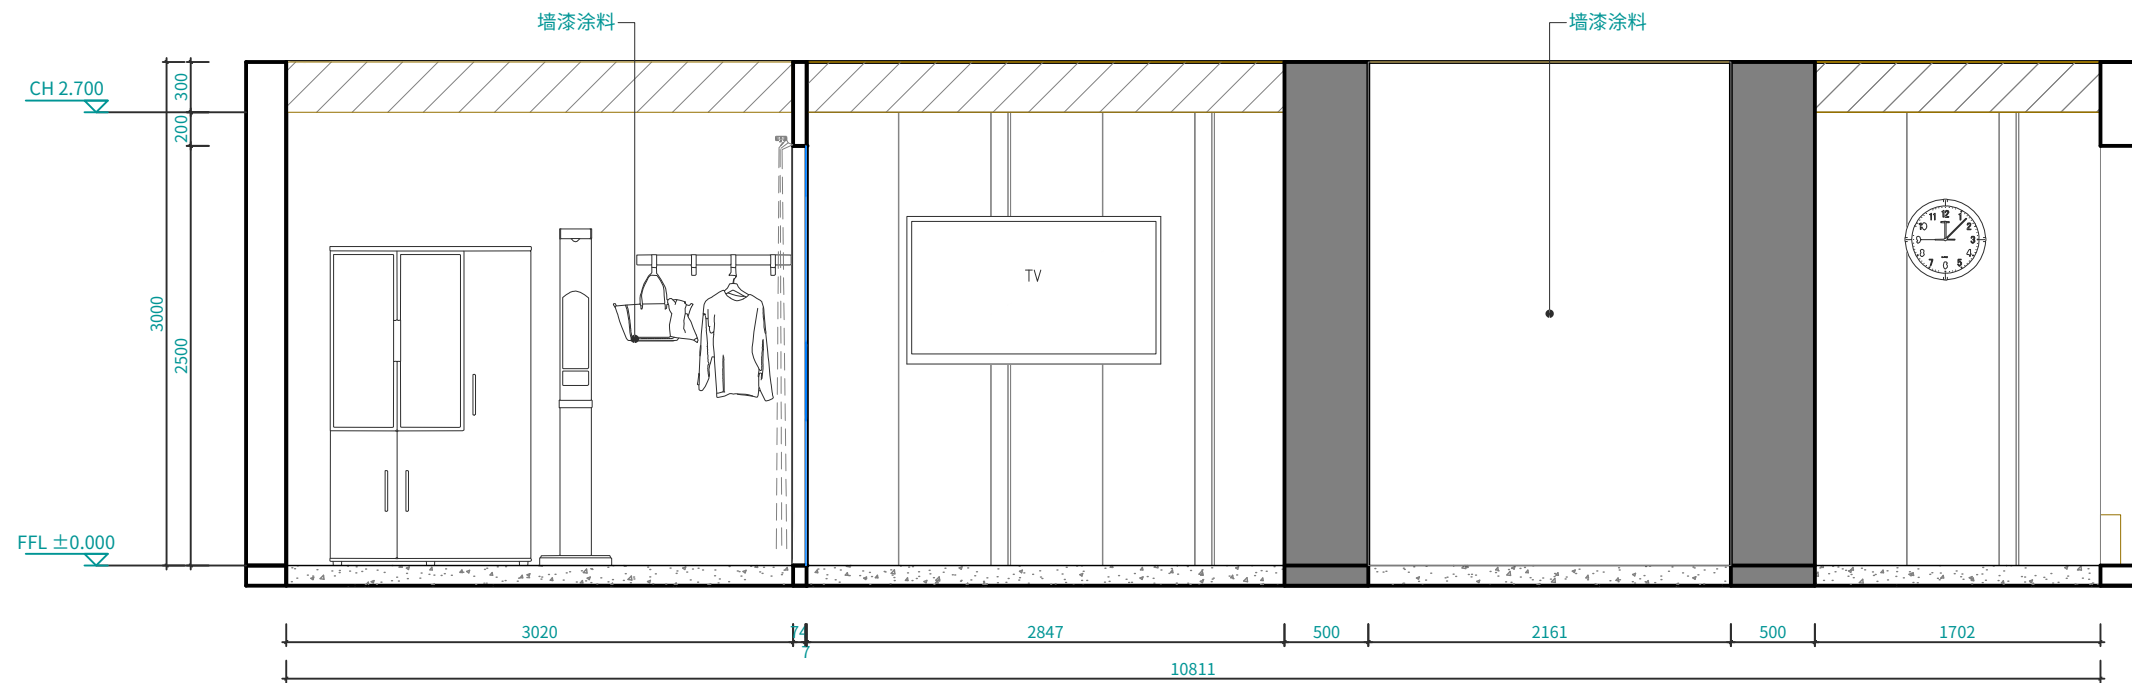
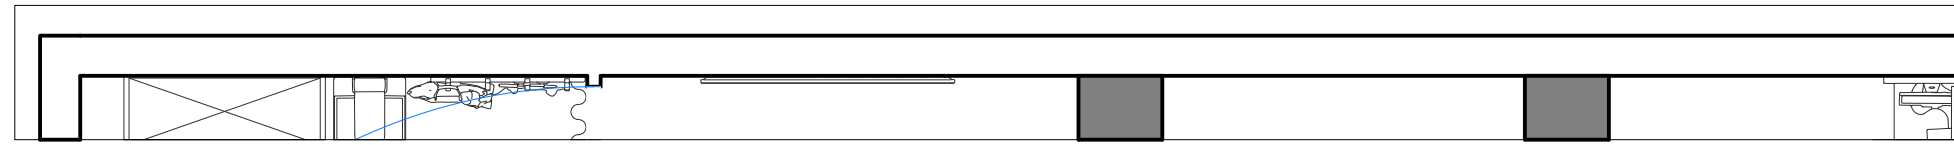


等候区立面D(1:45)



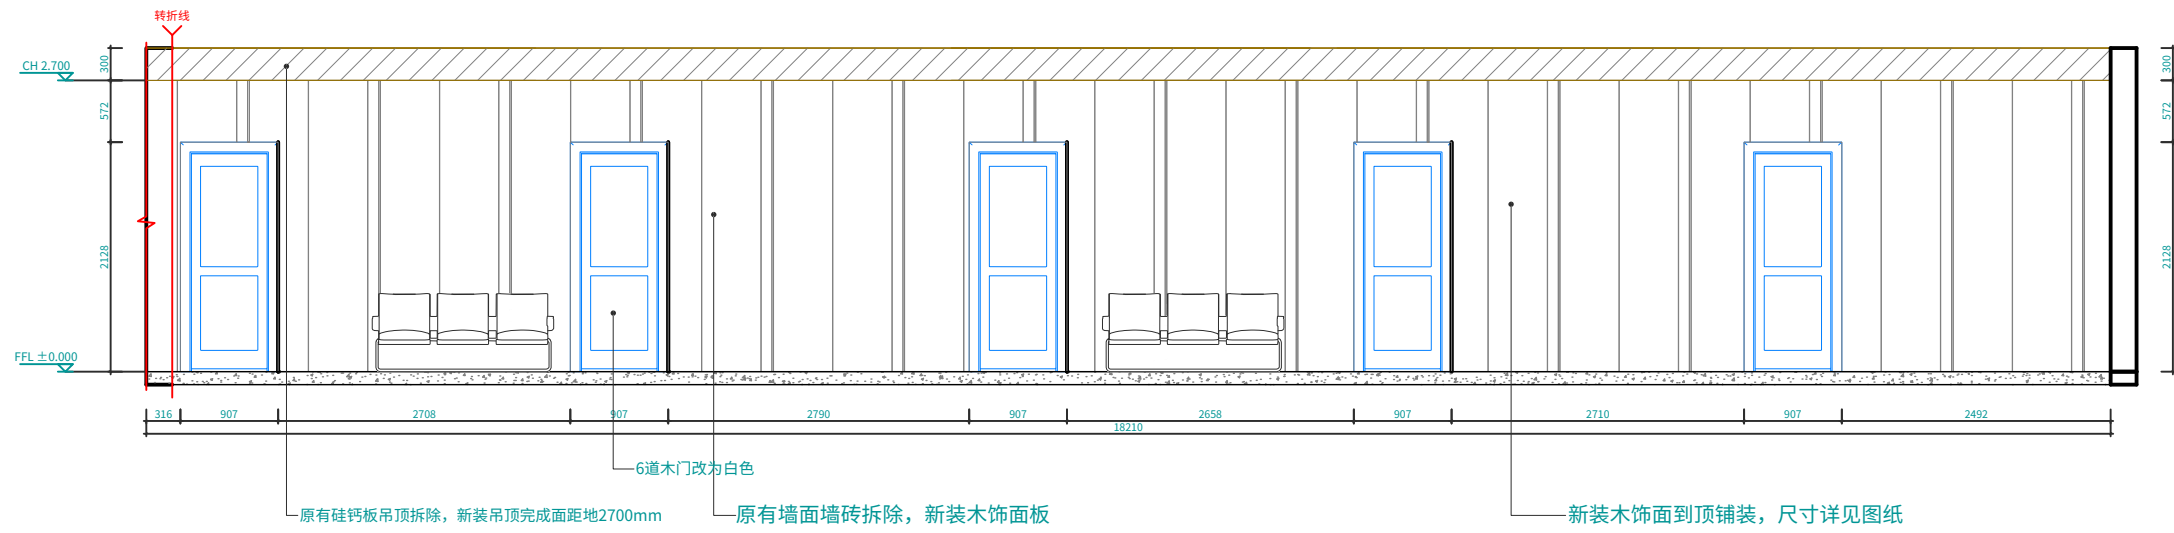

等候区立面A1(1:70)

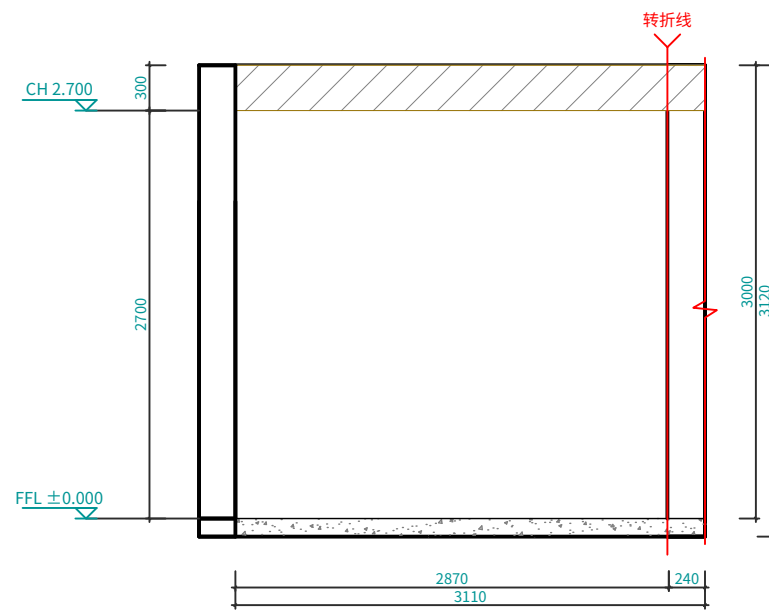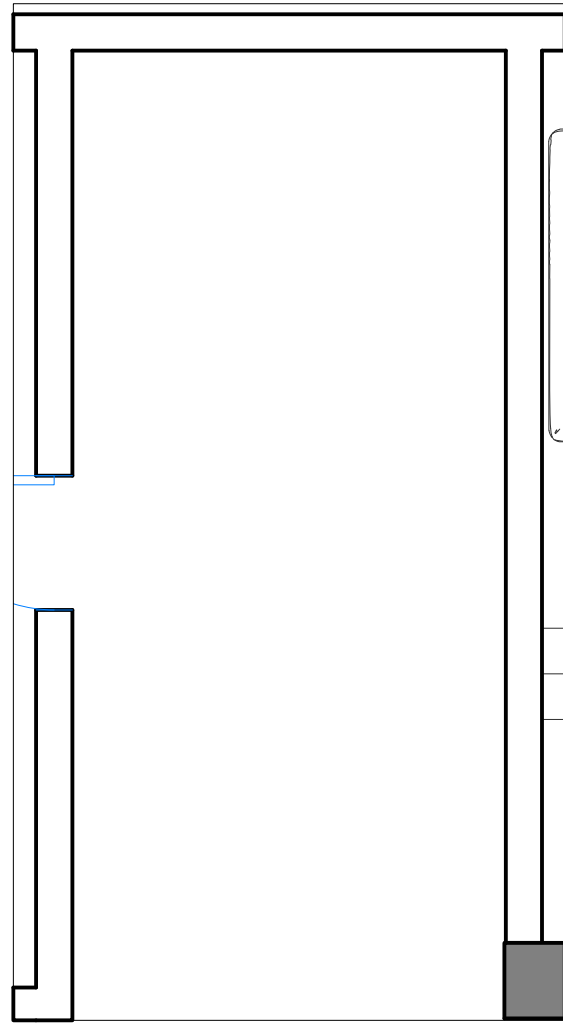

等候区立面C2(1:50)